

FALKIRK COUNCIL

THE FALKIRK COUNCIL (ON-STREET PARKING SPACES FOR DISABLED PERSONS REVOCATION) (VARIOUS STREETS NO 8) ORDER 20_

Falkirk Council in exercise of their powers under the Road Traffic Regulation Act 1984, as amended (hereinafter referred to as “the 1984 Act”) and of other enabling powers, and after consultation with the Chief Officer of Police in accordance with Part III of Schedule 9 to the 1984 Act, hereby make the following Order:-

1. This Order may be cited as “Falkirk Council (On-Street Parking Spaces for Disabled Persons Revocation)(Various Streets No 8) Order 20__” and shall come into operation on the ____ day of ____, Two Thousand and ____.
2. This Order hereby revokes The Falkirk Council (Prohibition and Restriction of Waiting and Loading and Parking Places) (Decriminalised Parking Enforcement and Consolidation) Order 2018 insofar as it relates to the disabled persons parking bays described in the schedule as indicated on plans listed in the schedule.
3. The effect of this Order will be to remove the designated sections of road described in the Schedule hereto as a parking space for disabled persons vehicles.

Dated this ____ of ____, Two thousand and ____

Head of Environment and Operations
Falkirk Council
Abbotsford House
Davids Loan
FALKIRK
FK2 7YZ

SCHEDULE

Location of Parking Space for Disabled Persons Vehicles to be Removed

Avonbank Avenue, Grangemouth
TRO/22/021
Revocation no: 777

On the east side of Avonbank Avenue from the projected north building line of block 26 to 36 Avonbank Avenue in a southerly direction for a distance of 6.6 metres or thereby.

Hallglen Terrace, Hallglen
TRO/22/022
Revocation no: 778

On the north side of Hallglen Terrace from the projected east boundary line of 23 Hallglen Terrace in a westerly direction for a distance of 6.6 metres or thereby.

Watson Street, Falkirk
TRO/22/023
AF47
Revocation no: 779

On the west side of Watson Street from the projected north building line of 3 Watson Street in a southerly direction for a distance of 6.6 metres or thereby.

Kilbirnie Terrace, Denny
TRO/22/024
P36
Revocation no: 780

On the north side of the roundel in Kilbirnie Terrace to the east end of the parking layby in a westerly direction for a distance of 6.6 metres or thereby.

King Street, Falkirk
TRO/22/025
AH46
Revocation no: 781

On the south side of King Street from the projected west building line of Block 46 to 56 King Street in an easterly direction for a distance of 6.6 metres or thereby.

Duncairn Avenue, Bonnybridge
TRO/22/026
R46
Revocation no: 782

On the north side of Duncairn Avenue from the projected east boundary line of 7 Duncairn Avenue in a westerly direction for a distance of 6.6 metres or thereby.

Braemar Drive, Falkirk
TRO/22/027
Revocation no: 783

On the north side of Braemar Drive from the projected west boundary line of 63 Braemar Drive in an easterly direction for a distance of 6.6 metres or thereby.

FALKIRK COUNCIL


**THE FALKIRK COUNCIL (ON-STREET PARKING SPACES FOR DISABLED PERSONS
REVOCATION)(VARIOUS STREETS NO 8) ORDER 20_**

Statement of Reasons for Making the Order

The disabled persons' parking places are no longer used by a person in receipt of a Blue Badge or does not meet the requirements contained in The Disabled Persons' Parking Places (Scotland) Act 2009.

Head of Environment and Operations

Falkirk Council
Abbotsford House
Davids Loan
FALKIRK
FK2 7YZ

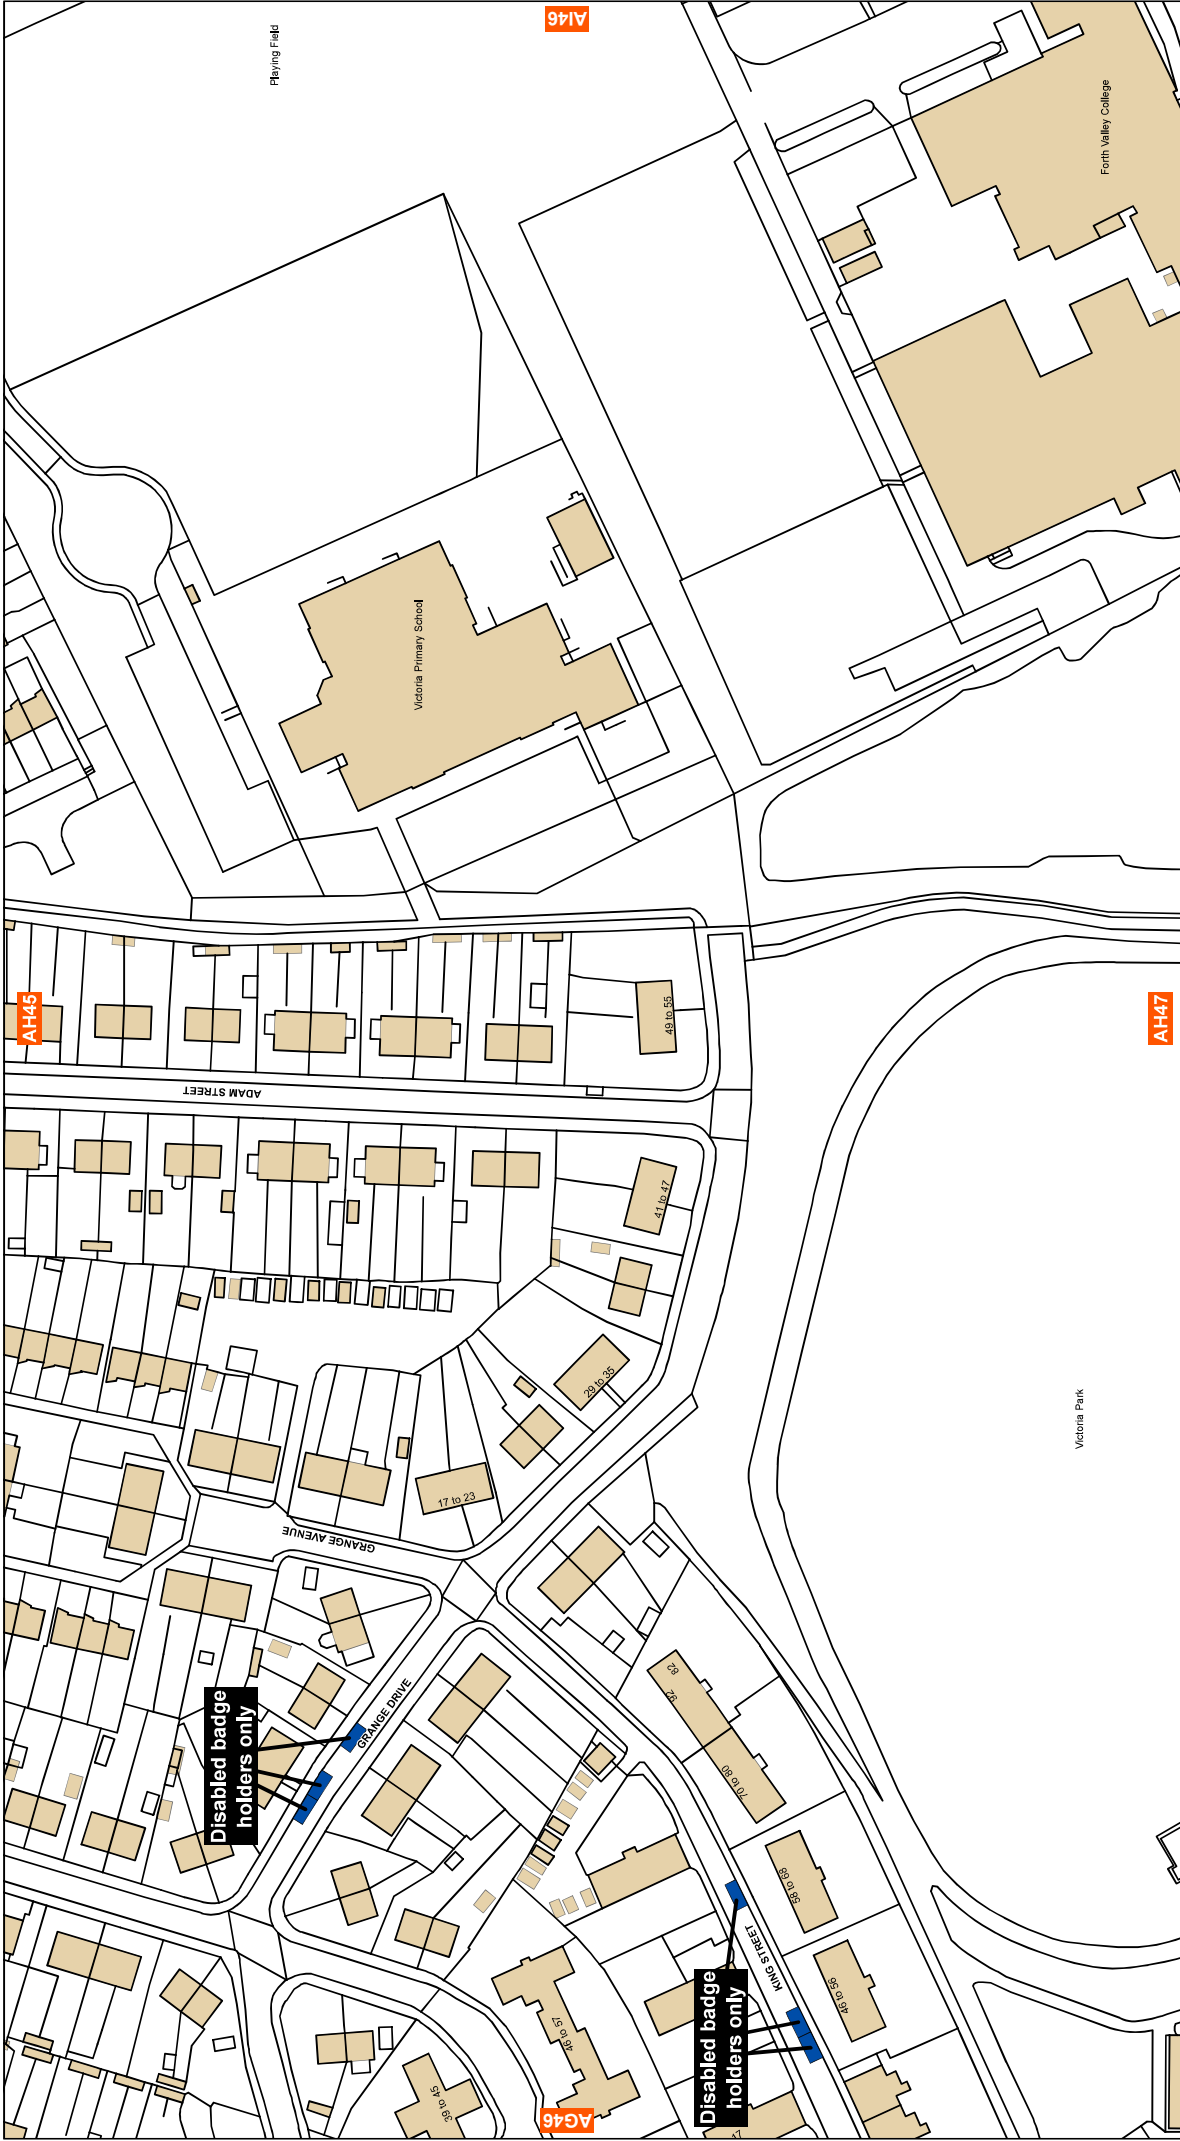

SCALE	1:1,250
DATE	19/11/2018
	MAP NUMBER
	AH46


Shade	Restriction	Shade	Restriction	Shade	Restriction
	No Waiting At Any Time		No Waiting At Any Time / No Loading		No Waiting At Any Time / No Loading At Any Time
	No Waiting		No Waiting		No Loading At Any Time
	Taxi Ranks		No Waiting		
	Limited Waiting		No Waiting		
	Zonal Restrictions		Miscellaneous Restrictions		

THE FALKIRK COUNCIL
 (PROHIBITION AND
 RESTRICTION OF WAITING
 AND LOADING AND PARKING PLACES)
 (DECIMIALISED PARKING ENFORCEMENT
 AND CONSOLIDATION) ORDER 2018

This map is reproduced by permission of Ordnance Survey on behalf of HMRSO. © Crown copyright. Unauthorised reproduction infringes Crown copyright and may lead to prosecution or civil proceedings.

Ordnance Survey Licence Number: 100023384

Falkirk Council
 Falkirk Council
 Abbotsford House
 Davids Loan
 Falkirk
 FK2 7YZ

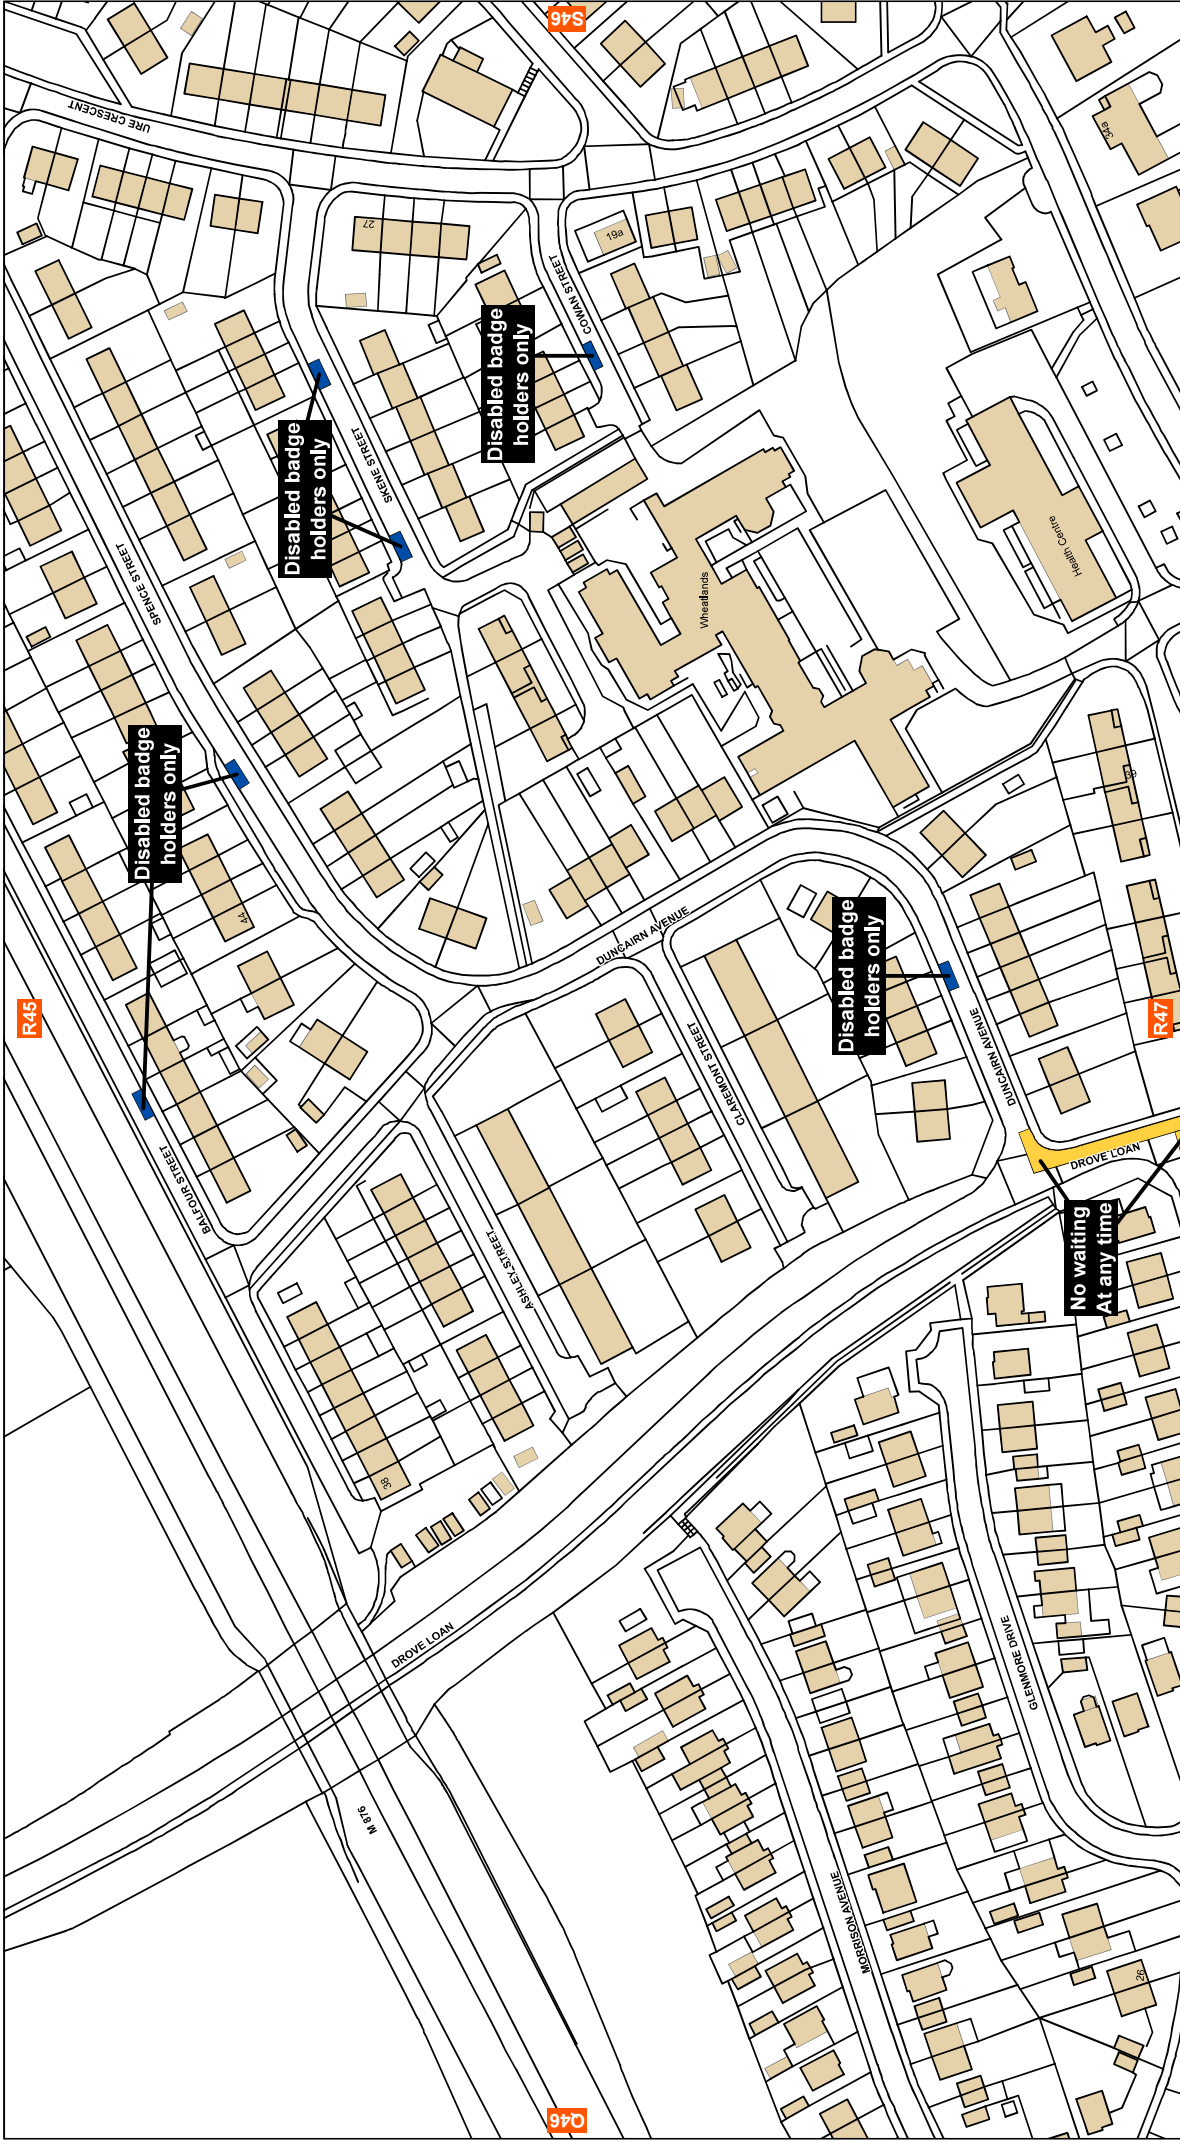

SCALE	1:1,250
DATE	19/11/2018
MAP NUMBER	R46

Shade	Restriction	Shade	Restriction	Shade	Restriction	Shade	Restriction
	No Waiting At Any Time		No Waiting At Any Time / No Loading		No Waiting At Any Time / No Loading At Any Time		No Waiting
	No Waiting		No Waiting / No Loading		Loading Restrictions		Taxi Ranks
	Limited Waiting		Pay and Display		Permit Holders Only		Limited Waiting
	Zonal Restrictions		Free Parking		Disabled Badge Holders Only		Zonal Restrictions
			Miscellaneous Restrictions		Clearways		

THE FALKIRK COUNCIL
 (PROHIBITION AND
 RESTRICTION OF WAITING
 AND LOADING AND PARKING PLACES)
 (DECIMINALISED PARKING ENFORCEMENT
 AND CONSOLIDATION) ORDER 2018

This map is reproduced by permission of Ordnance Survey on behalf of HMRSO. © Crown Right. Unauthorised reproduction infringes Crown copyright and may lead to prosecution or civil proceedings.

Ordnance Survey Licence Number: 100023384


Falkirk Council
 Falkirk Council
 Abbotsford House
 Davids Loan
 Falkirk
 FK2 7YZ