


--	--	

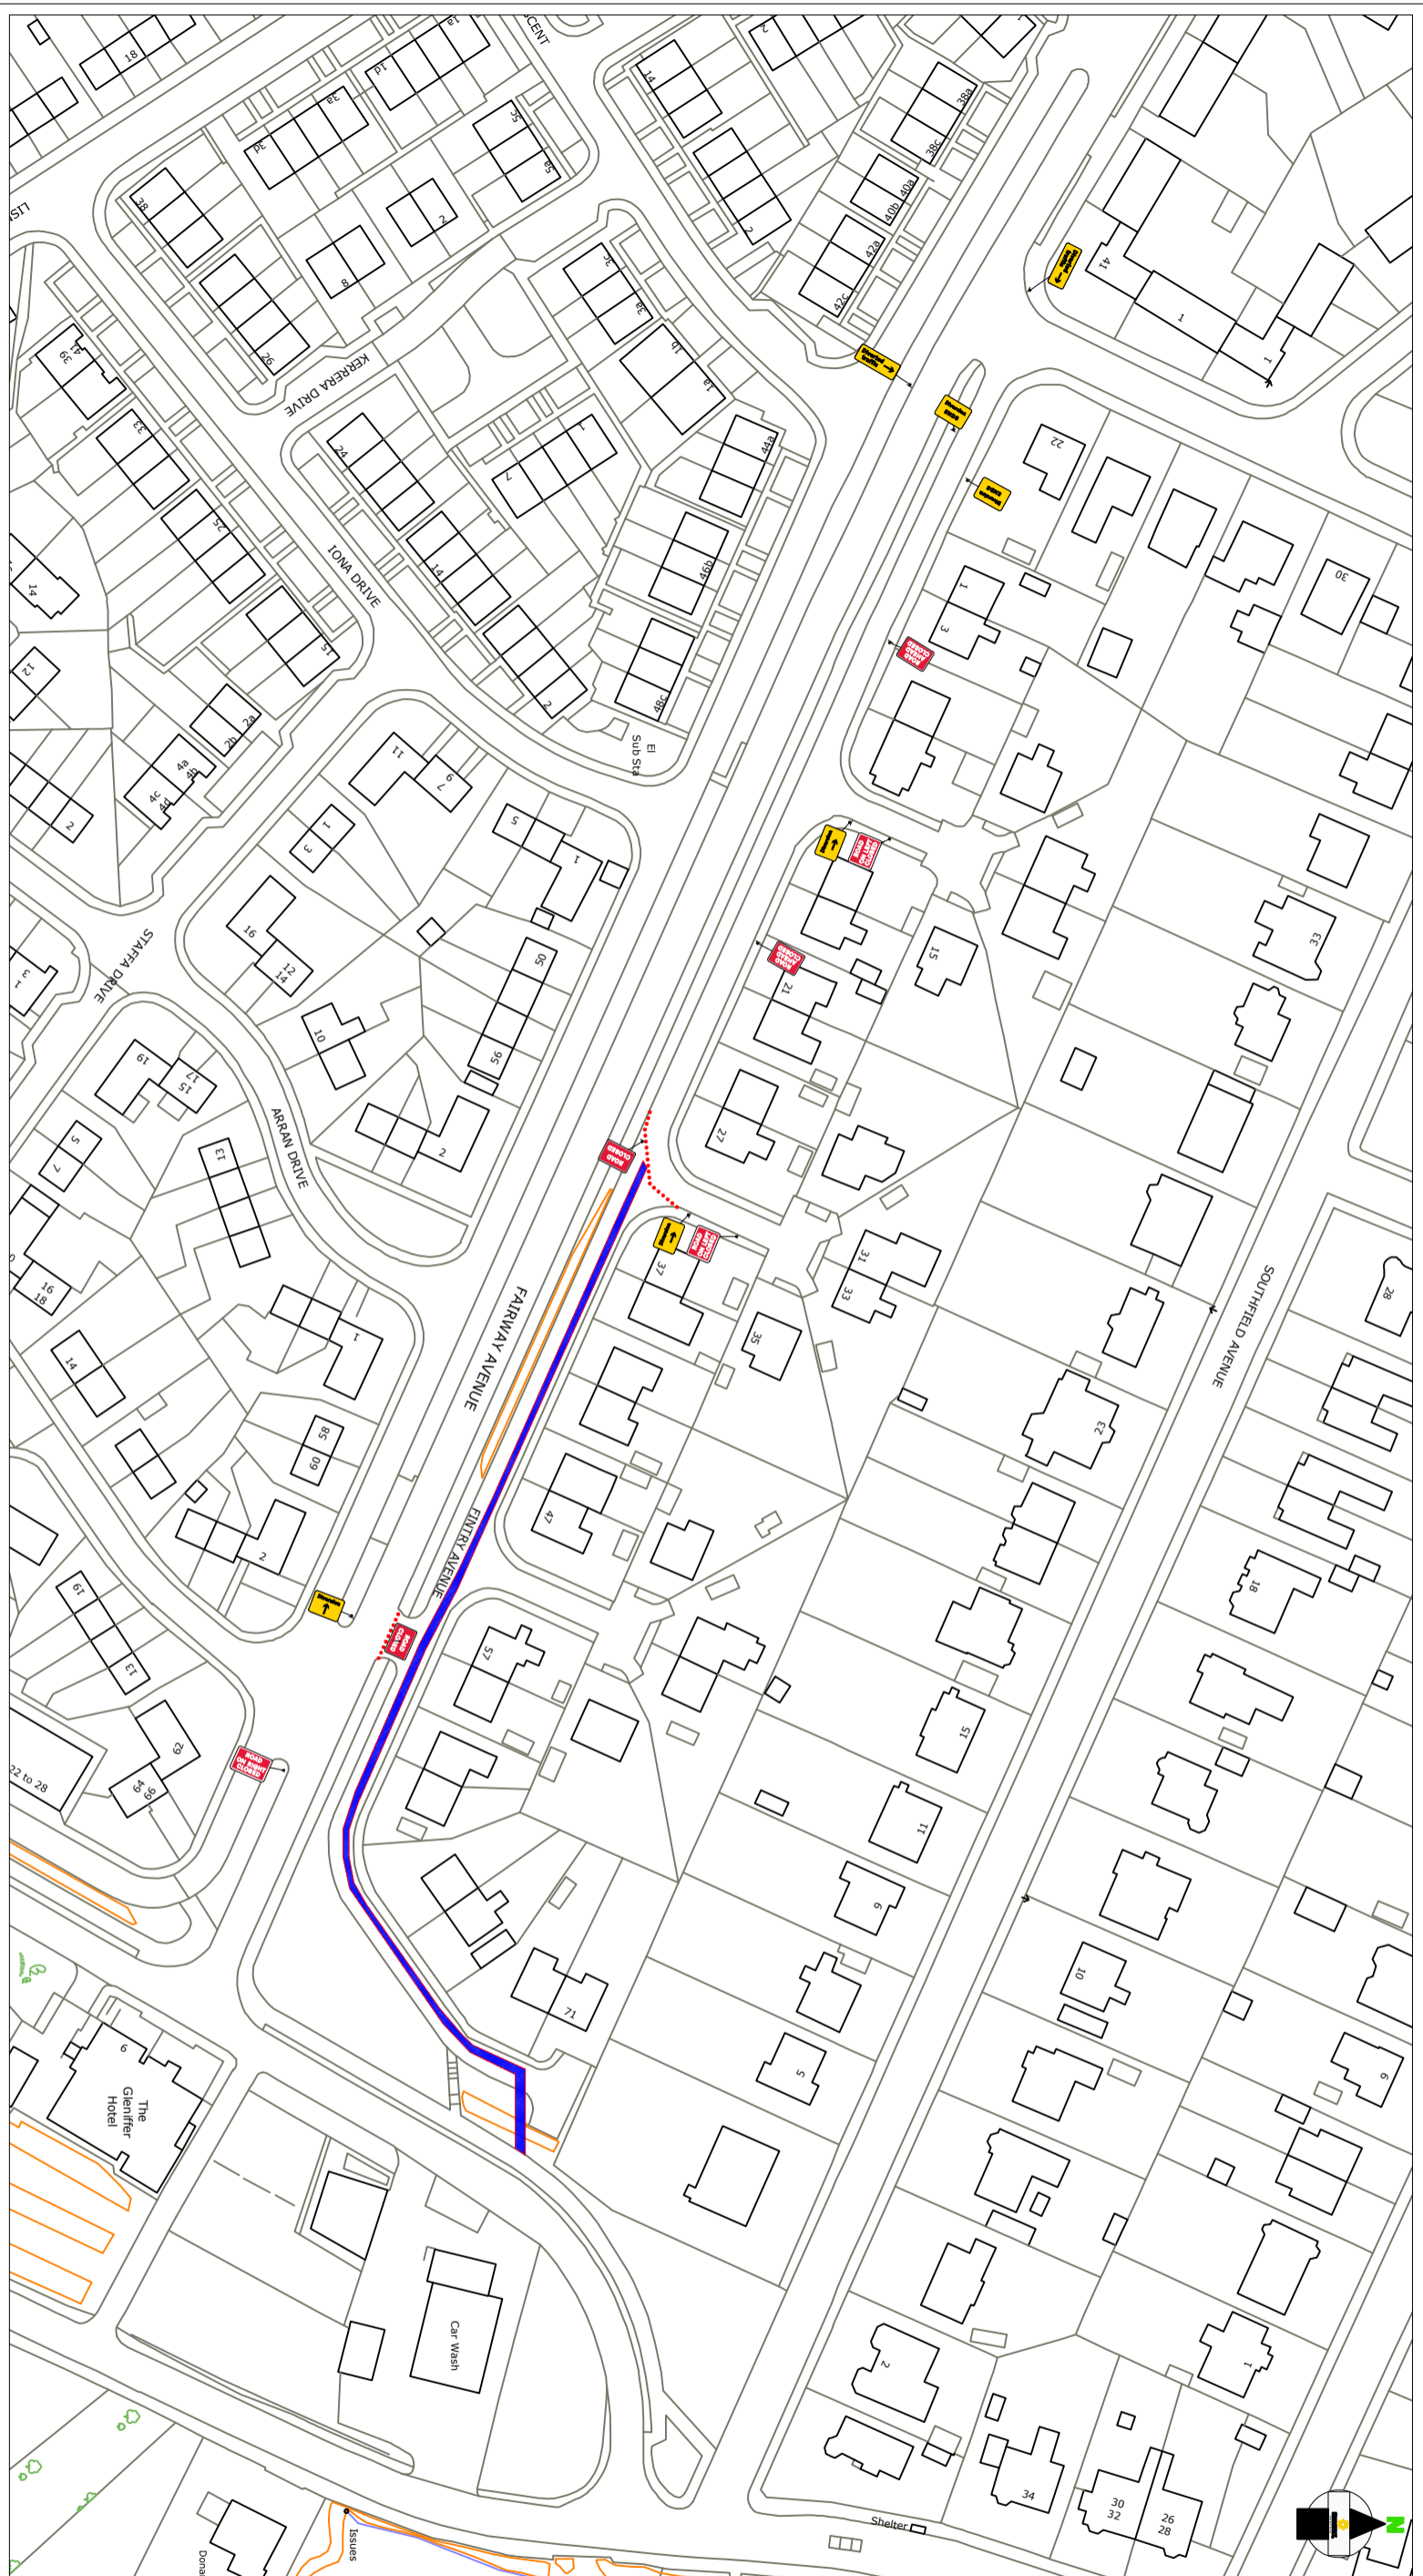

Contract No	TBC	Client: C.W.A
Date	16/01/2023	OCHIL DRIVE-PROJECT
Drawn by	K SNEDDON	PAISLEY
Approved by	XXXXXXXXXX	PA2 8AT
Purpose of works	MAINS WORKS	
DWG Version No	PHASE#2-DR#1	
Amended By	XXXXXXXXXX	
Amendment Date	xx/xx/xxxx	
Sheet No	1	

Note

- All equipment shall be approved and shall comply with the Department Of Transport specification MCE0111. This drawing does not show the normal road works signage that will be required as per Chapter 8.
- All signs to be in accordance with TSGRD 2016 and to minimum class retro-reflective.
- Minimum height of lettering to be 60mm and sign boards to be 1000mm (750mm where appropriate).

DETAIL B

DETAIL C1

DETAIL C2

DETAIL A1

SUNBELT RENTALS

Sunbelt Rentals UK (Traffic Management)
 Kenzie Aired Enterprise Park, Crecracker Road,
 Kenzie GL50
 Telephone: 0770 050 0792

V9

THIS DOCUMENT IS UNCONTROLLED WHEN PRINTED

The electronic version of this document is the approved and most current. Any printed version is uncontrolled and may not be current.